



I korruse plaan
1:200

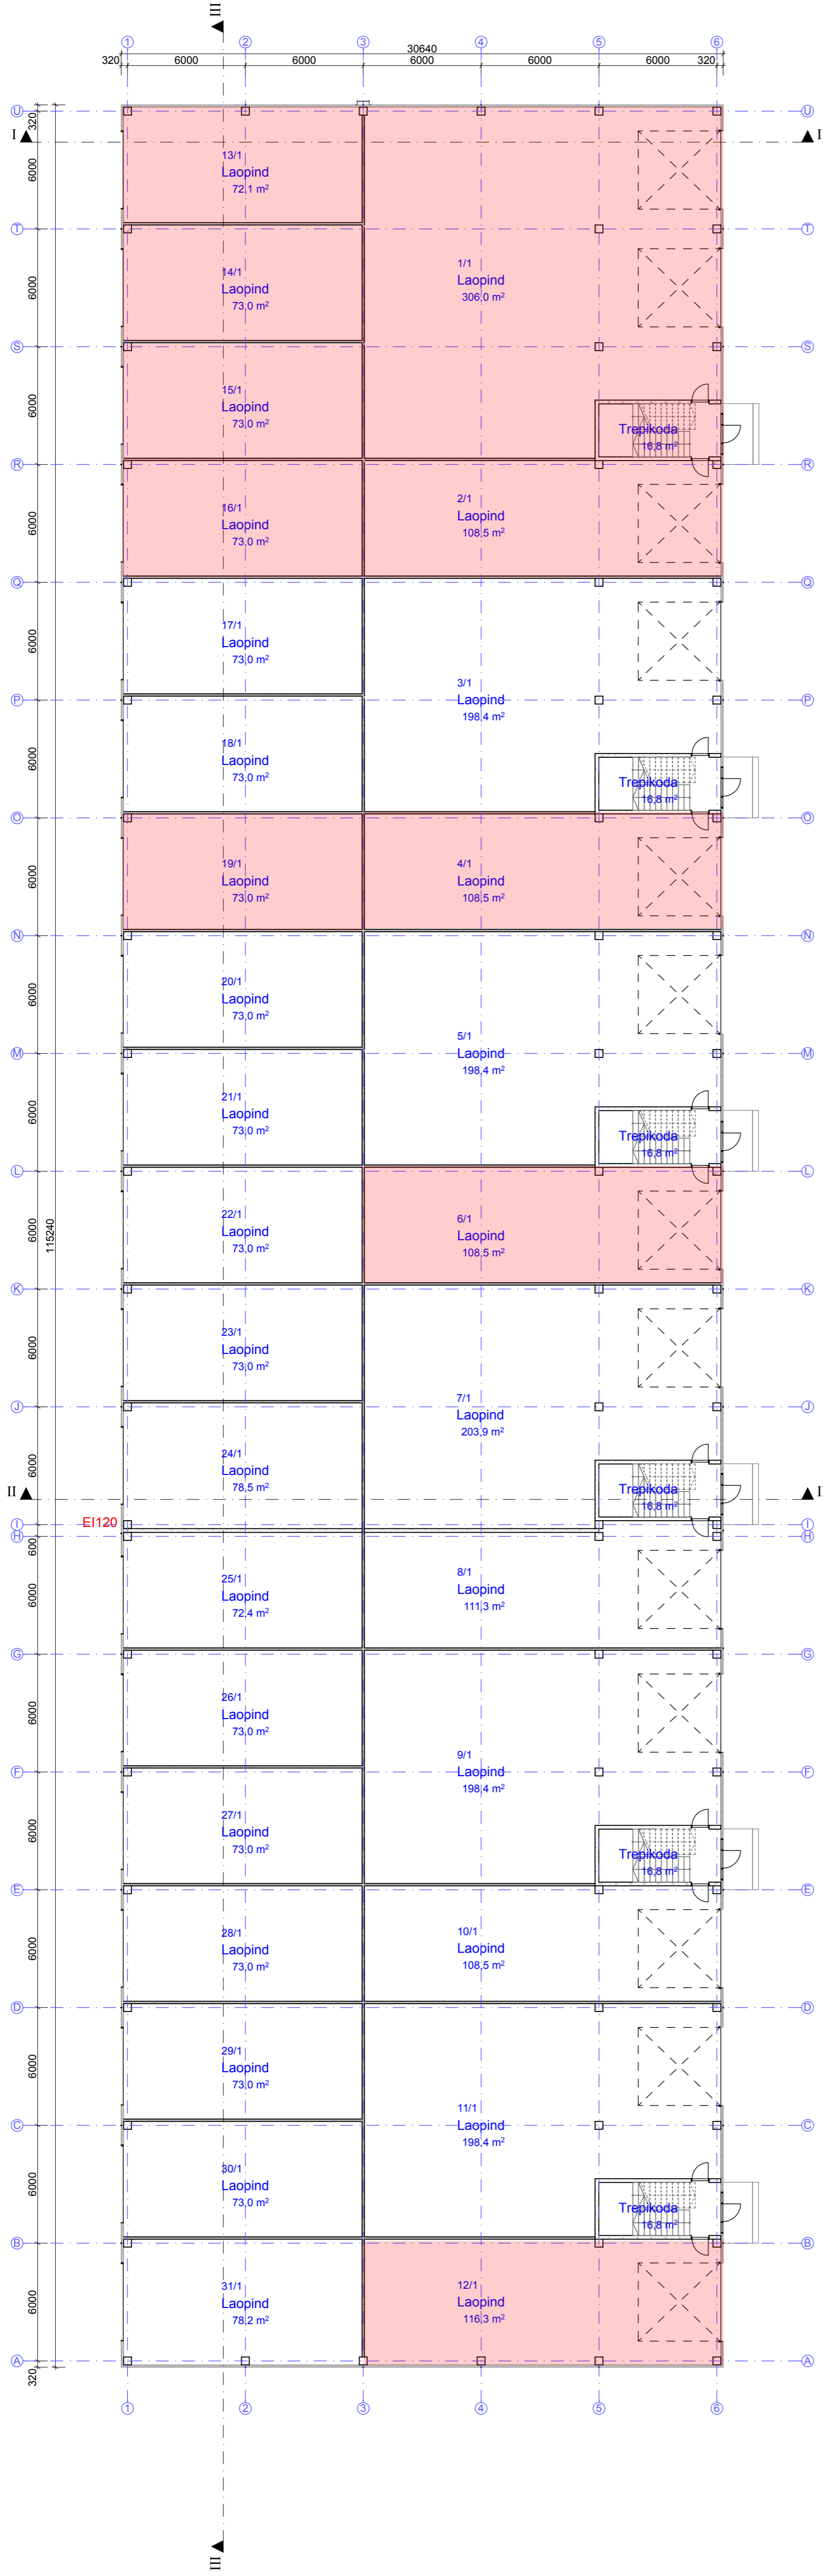

II korruse plaan
1:200

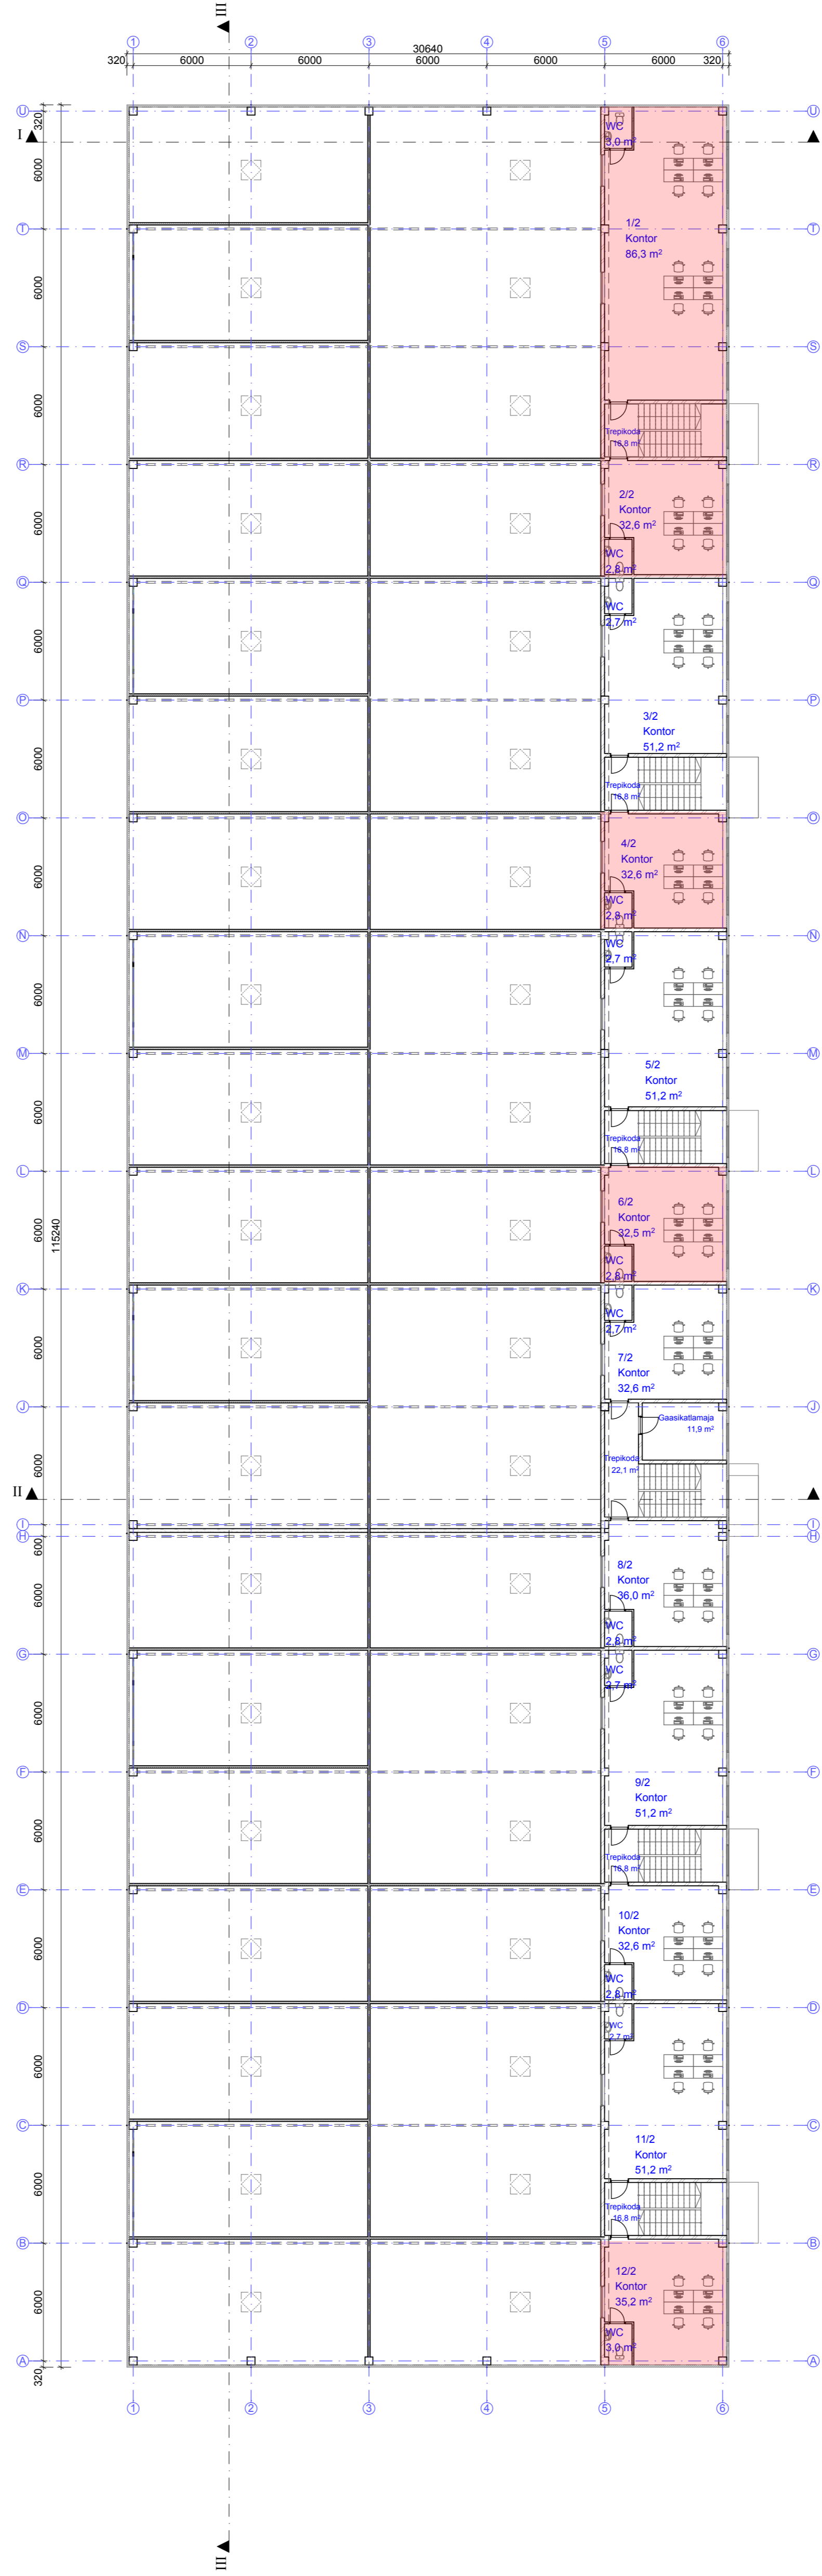

Ruumide eksplikatsioon			
	#	Ruumi nimetus	Pindala
Rendipind 01	1/1	Laopind	306,0
	1/2	Kontor	86,3
	1/3	WC	3,0
Rendipind 02	2/1	Laopind	108,5
	2/2	Kontor	32,6
	2/3	WC	2,8
			143,9 m ²
Rendipind 03	3/1	Laopind	198,4
	3/2	Kontor	51,2
	3/3	WC	2,7
			252,3 m ²
Rendipind 04	4/1	Laopind	108,5
	4/2	Kontor	32,6
	4/3	WC	2,8
			143,9 m ²
Rendipind 05	5/1	Laopind	198,4
	5/2	Kontor	51,2
	5/3	WC	2,7
			252,3 m ²
Rendipind 06	6/1	Laopind	108,5
	6/2	Kontor	32,5
	6/3	WC	2,8
			143,8 m ²
Rendipind 07	7/1	Laopind	203,9
	7/2	Kontor	32,6
	7/3	WC	2,7
			239,2 m ²
Rendipind 08	8/1	Laopind	111,3
	8/2	Kontor	36,0
	8/3	WC	2,8
			150,1 m ²
Rendipind 09	9/1	Laopind	198,4
	9/2	Kontor	51,2
	9/3	WC	2,7
			252,3 m ²
Rendipind 10	10/1	Laopind	108,5
	10/2	Kontor	32,6
	10/3	WC	2,8
			143,9 m ²
Rendipind 11	11/1	Laopind	198,4
	11/2	Kontor	51,2
	11/3	WC	2,7
			252,3 m ²
Rendipind 12	12/1	Laopind	116,3
	12/2	Kontor	35,2
	12/3	WC	3,0
			154,5 m ²
Rendipind 13	13/1	Laopind	72,1
			72,1 m ²
Rendipind 14	14/1	Laopind	73,0
			73,0 m ²
Rendipind 15	15/1	Laopind	73,0
			73,0 m ²
Rendipind 16	16/1	Laopind	73,0
			73,0 m ²
Rendipind 17	17/1	Laopind	73,0
			73,0 m ²
Rendipind 18	18/1	Laopind	73,0
			73,0 m ²
Rendipind 19	19/1	Laopind	73,0
			73,0 m ²
Rendipind 20	20/1	Laopind	73,0
			73,0 m ²
Rendipind 21	21/1	Laopind	73,0
			73,0 m ²
Rendipind 22	22/1	Laopind	73,0
			73,0 m ²
Rendipind 23	23/1	Laopind	73,0
			73,0 m ²
Rendipind 24	24/1	Laopind	78,5
			78,5 m ²
Rendipind 25	25/1	Laopind	72,4
			72,4 m ²
Rendipind 26	26/1	Laopind	73,0
			73,0 m ²
Rendipind 27	27/1	Laopind	73,0
			73,0 m ²
Rendipind 28	28/1	Laopind	73,0
			73,0 m ²
Rendipind 29	29/1	Laopind	73,0
			73,0 m ²
Rendipind 30	30/1	Laopind	73,0
			73,0 m ²
Rendipind 31	31/1	Laopind	78,2
			78,2 m ²
Tehnopind		Gaasikatlamaja	11,9
			11,9 m ²
Üldkasutatav pind			
		Trepikoda	16,8
		Trepikoda	16,8
		Trepikoda	16,8
		Trepikoda	16,8
		Trepikoda	16,8
		Trepikoda	16,8
		Trepikoda	16,8
		Trepikoda	16,8
		Trepikoda	16,8
		Trepikoda	16,8
		Trepikoda	22,1
			206,9 m ²
			4138,8 m ²